



Calcolo area verde pubblico

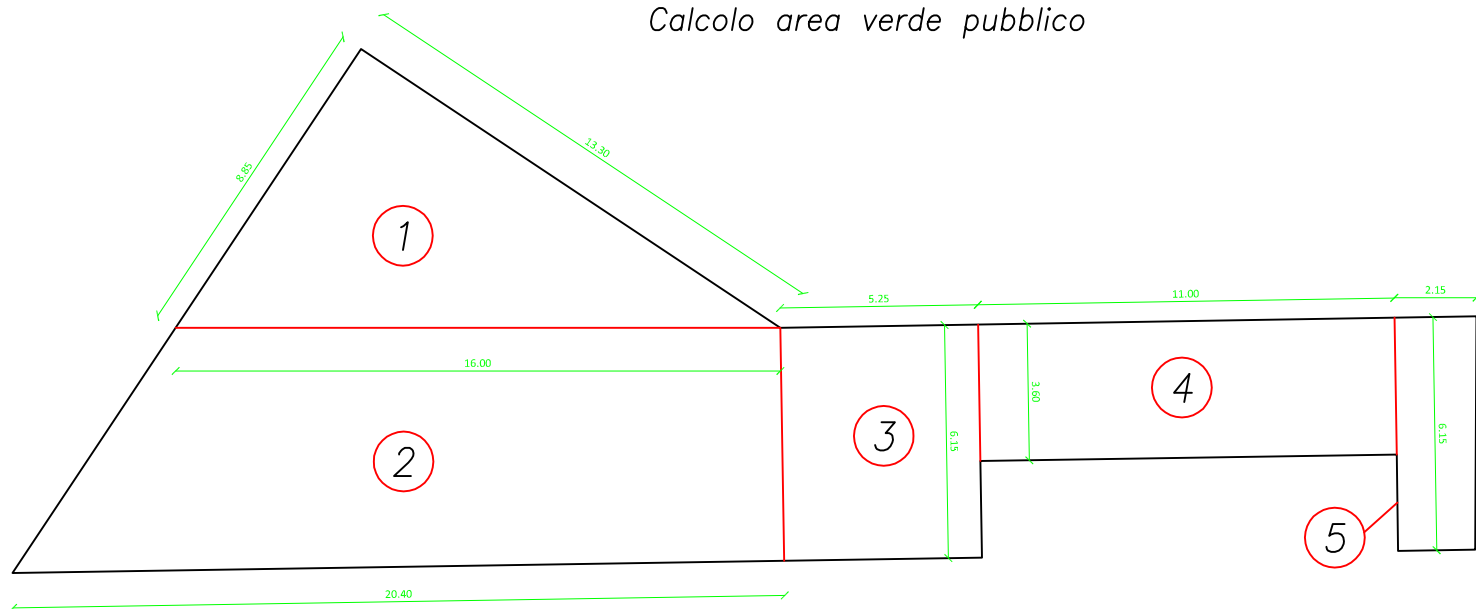

1	$(8.35 \text{ m.} \times 13.30 \text{ m.}) / 2 =$	55.53 mq.
2	$(16.00 \text{ m.} + 20.40 \text{ m.}) / 2 = 18.20 \text{ m.} \times 6.15 \text{ m.} =$	112.00 mq.
3	$5.25 \text{ m.} \times 6.15 \text{ m.} =$	32.30 mq.
4	$11.00 \text{ m.} \times 3.60 \text{ m.} =$	39.60 mq.
5	$2.15 \text{ m.} \times 6.15 \text{ m.} =$	13.25 mq.
TOT		252.70 mq.

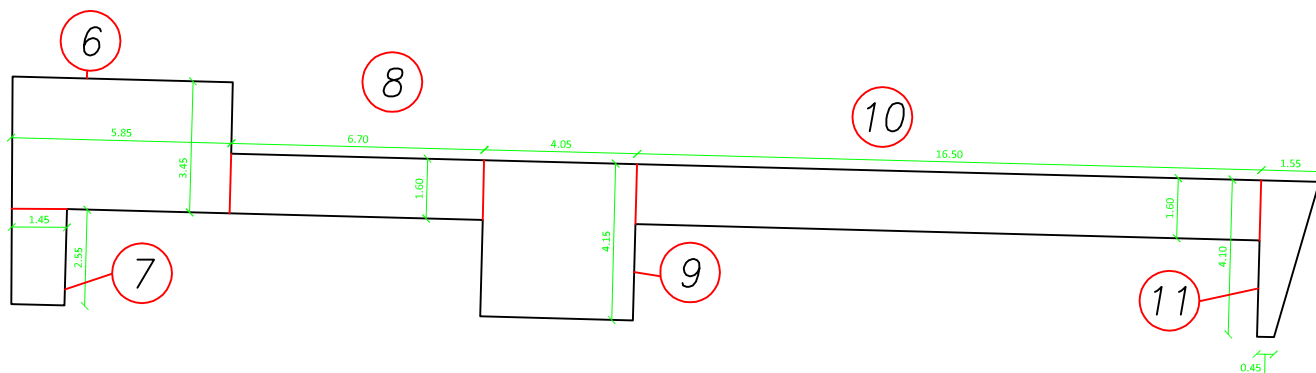

6	$5.85 \text{ m.} \times 3.45 \text{ m.} =$	20.20 mq.
7	$1.45 \text{ m.} \times 2.55 \text{ m.} =$	3.70 mq.
8	$6.70 \text{ m.} \times 1.60 \text{ m.} =$	10.80 mq.
9	$4.05 \text{ m.} \times 4.15 \text{ m.} =$	16.80 mq.
10	$16.60 \text{ m.} \times 1.60 \text{ m.} =$	26.60 mq.
11	$(1.55 \text{ m.} + 0.45 \text{ m.}) / 2 = 1.00 \text{ m.} \times 4.10 \text{ m.} =$	4.10 mq.
TOT		82.20 mq.

TOT 335,00 mq.